


# M.1 D/F INTERNALLY LIT MONUMENT WITH FULL COLOR EMC - QTY: (1)

SQUARE FOOTAGE: 80 PER SIDE

FIELD SURVEY REQUIRED  
 PAINT CALL-OUTS TBD  
 VECTOR ARTWORK FOR LIBRARY REQUIRED (PLACEHOLDER)

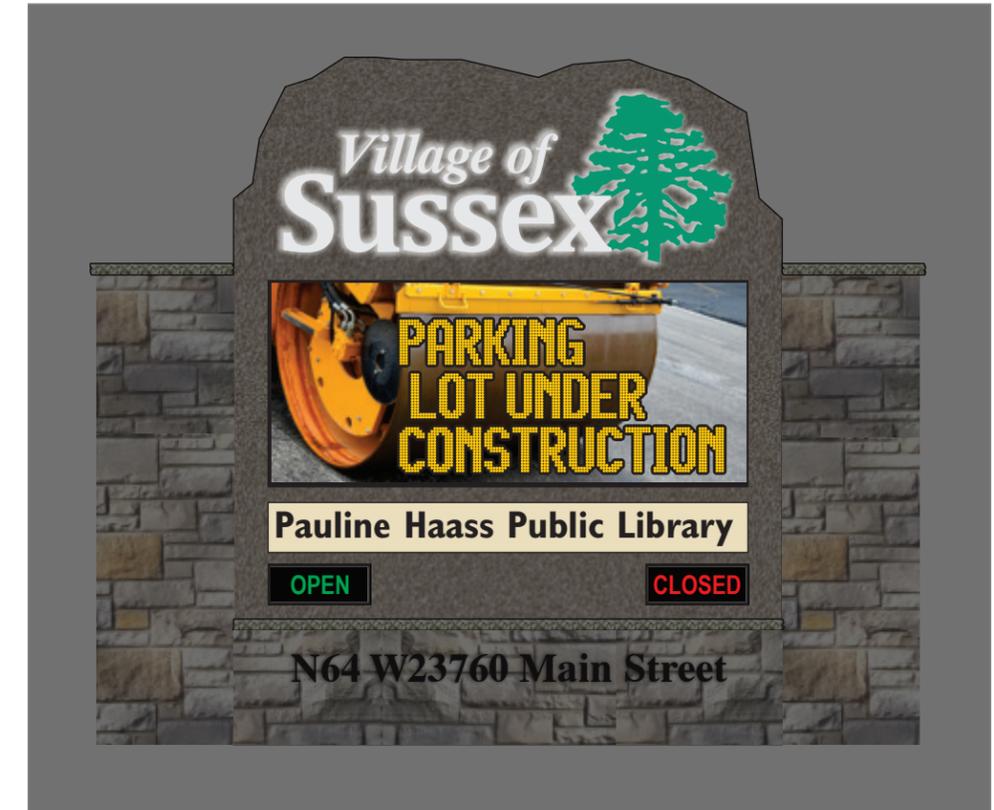

NIGHT VIEW - OPPOSITE SIDE  
 SCALE: 1/2"=1'-0"


**SPECIFICATIONS**

- FRAMED CABINET ALUMINUM SKIN PAINTED P-1
- ROUTED ALUMINUM FACES P-1 BACK WITH
- WHITE POLYCARBONATE FACES
- VINYL APPLIED 1ST SURFACE TO POLYCARBONATE FACES V-1, V-2, V-4, V-5
- INTERNALLY LIT W/ WHITE OSRAM BACK PLUS DS LEDS (D/F)
- INTEGRATED LANNON STONE CAMBRIDGE BRICK VENEER COLUMNS AND BASE WITH 3" THK. PRE-CAST CAPS
- ROUTED/BACKED LIBRARY FACE WHITE LEXAN WITH APPLIED VINYL V-2, V-5
- OPEN AND CLOSED SIGNS - ALUMINUM BOX WITH F-TRIM HOLDING WHITE TRANSLUCENT FACES WITH DIGITAL PRINT APPLIED 1ST SURFACE DP-1 & DP-2
- WATCHFIRE 16 MM LED FULL COLOR RGB DISPLAY RFD COMMUNICATION
- 1/4" THK. FLAT CUT ALUM. FLUSH MOUNTED ADDRESS LETTERS PAINTED P-2
- 6.625" O.D X .28" WALL DIRECT EMBED STEEL PIPE IN 3' -0" DIAM. X 4'-0" DEEP CONCRETE FOUNDATION

**COLORS/FINISHES**

- P-1 MP TO BE DETERMINED -TRIKOPLEX DRYVIT TEXTURE-COATED
- P-2 MP DARK BRONZE (ADDRESS)
- V-1 3M 3630-146 LIGHT KELLY GREEN (TREE & OPEN)
- V-2 3M 3630-22 BLACK
- V-3 3M 3630-126 DARK EMERALD GREEN
- V-4 ARLON 55903-122 BLACK DUAL COLOR FILM *Village of*
- V-5 3M 3630-005 IVORY
- DP-1 & DP-2 DIGITAL PRINT FACES

**SECTION DETAIL (N.T.S.)**

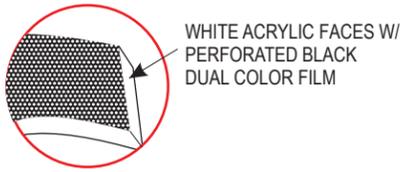

16mm  
 EMC PIXEL PITCH




EXISTING MONUMENT

<p><b>JONES SIGN</b>                  Your Vision Accomplished                  GREEN BAY • PHILADELPHIA                  SAN DIEGO • LAS VEGAS                  www.jonessign.com</p>	<p>JOB #: 216013_R3                  DATE: 4/12/16                  DESIGNER: Jim Pogo                  SALES REP: Scott Bertrand                  PROJ MGR: —</p>	<table border="1" style="width: 100%; border-collapse: collapse;"> <thead> <tr> <th>REV.</th> <th>DATE</th> <th>BY</th> <th>DESCRIPTION</th> </tr> </thead> <tbody> <tr><td>1</td><td>4/15/16</td><td>JP</td><td>ADJUSTED COLUMNS CHANGE COLORS-LIBRARY PANELS</td></tr> <tr><td>2</td><td>5/13/16</td><td>JP</td><td>ADDED CALL-OUTS - DETAILS PAGE</td></tr> <tr><td>3</td><td>5/31/16</td><td>JP</td><td>ADDED CALL-OUTS-DETAILS</td></tr> <tr><td>4</td><td>00.00.00</td><td>XX</td><td>XXXX</td></tr> <tr><td>5</td><td>00.00.00</td><td>XX</td><td>XXXX</td></tr> <tr><td>6</td><td>00.00.00</td><td>XX</td><td>XXXX</td></tr> <tr><td>7</td><td>00.00.00</td><td>XX</td><td>XXXX</td></tr> <tr><td>8</td><td>00.00.00</td><td>XX</td><td>XXXX</td></tr> <tr><td>9</td><td>00.00.00</td><td>XX</td><td>XXXX</td></tr> <tr><td>10</td><td>00.00.00</td><td>XX</td><td>XXXX</td></tr> </tbody> </table>	REV.	DATE	BY	DESCRIPTION	1	4/15/16	JP	ADJUSTED COLUMNS CHANGE COLORS-LIBRARY PANELS	2	5/13/16	JP	ADDED CALL-OUTS - DETAILS PAGE	3	5/31/16	JP	ADDED CALL-OUTS-DETAILS	4	00.00.00	XX	XXXX	5	00.00.00	XX	XXXX	6	00.00.00	XX	XXXX	7	00.00.00	XX	XXXX	8	00.00.00	XX	XXXX	9	00.00.00	XX	XXXX	10	00.00.00	XX	XXXX	<table border="1" style="width: 100%; border-collapse: collapse;"> <tr> <td>CLIENT APPROVAL</td> <td>DATE</td> </tr> <tr> <td>LANDLORD APPROVAL</td> <td>DATE</td> </tr> <tr> <td>QC</td> <td></td> </tr> </table>	CLIENT APPROVAL	DATE	LANDLORD APPROVAL	DATE	QC			<p>Village of Sussex                  Town Hall/Library                  N64 W 238020 Main St.                  Sussex, WI 53089</p> <p>DESIGN PHASE: CONCEPTUAL</p>	<p>SHEET NUMBER</p> <h1 style="font-size: 2em;">1.0</h1>
	REV.	DATE	BY	DESCRIPTION	
	1	4/15/16	JP	ADJUSTED COLUMNS CHANGE COLORS-LIBRARY PANELS	
2	5/13/16	JP	ADDED CALL-OUTS - DETAILS PAGE	
3	5/31/16	JP	ADDED CALL-OUTS-DETAILS	
4	00.00.00	XX	XXXX	
5	00.00.00	XX	XXXX	
6	00.00.00	XX	XXXX	
7	00.00.00	XX	XXXX	
8	00.00.00	XX	XXXX	
9	00.00.00	XX	XXXX	
10	00.00.00	XX	XXXX	
CLIENT APPROVAL	DATE	
LANDLORD APPROVAL	DATE	
QC	


# M.1 D/F INTERNALLY LIT MONUMENT WITH FULL COLOR EMC - QTY: (1)

SQUARE FOOTAGE: 80 PER SIDE


FIELD SURVEY REQUIRED  
PAINT CALL-OUTS TBD  
VECTOR ARTWORK FOR LIBRARY REQUIRED (PLACEHOLDER)

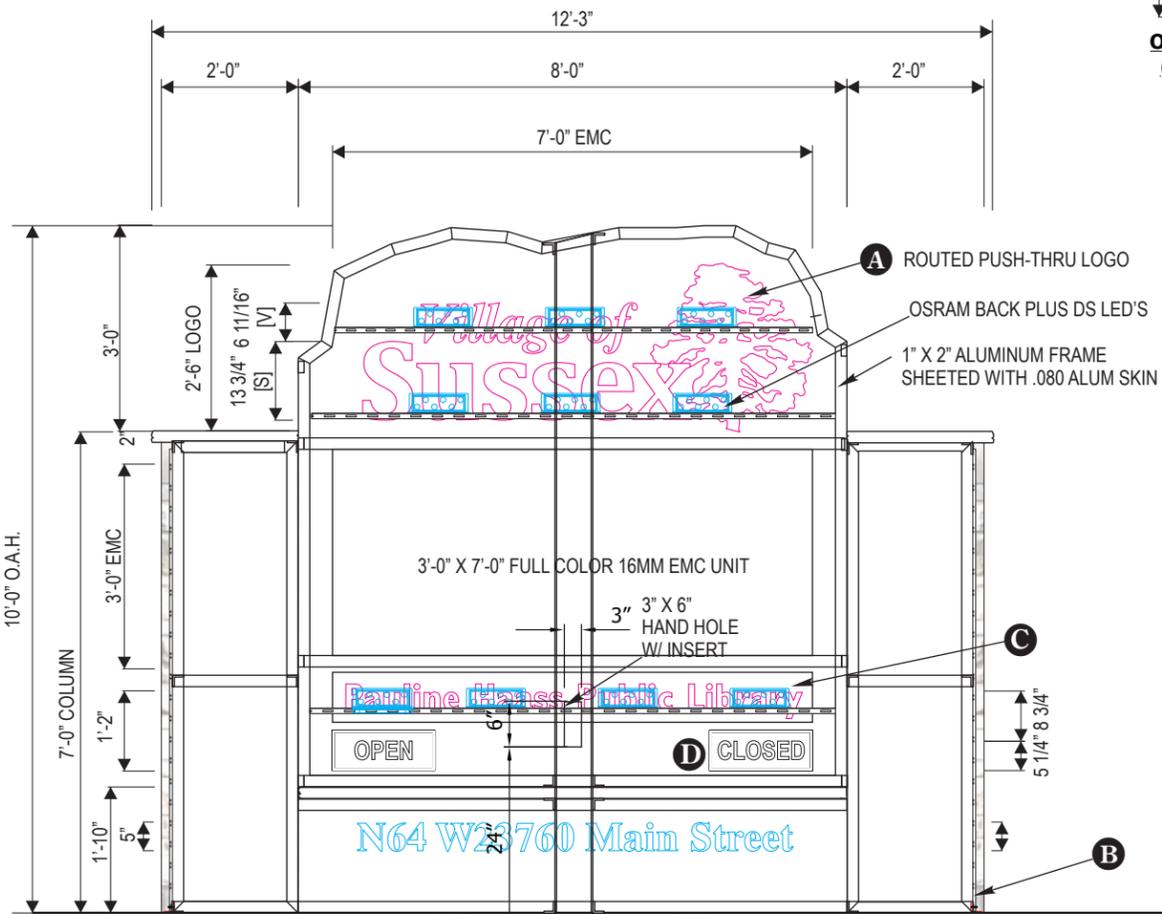

FRONT VIEW  
SCALE: 3/8"=1'-0"

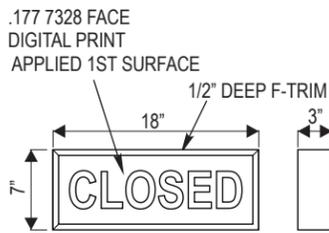


OPEN/CLOSE INSERT SIGNS  
(ON SEPARATE CIRCUITS)  
DETAIL VIEW  
SCALE: 3/4"=1'-0"

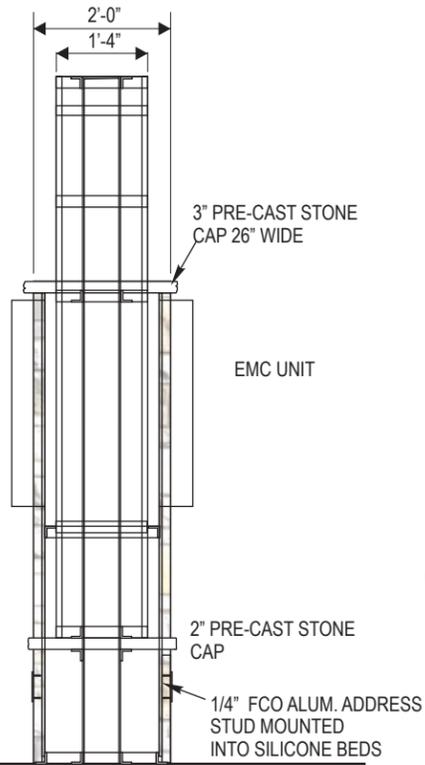


SIDE VIEW  
SCALE: 3/8"=1'-0"

## SPECIFICATIONS

1. FRAMED CABINET ALUMINUM SKIN PAINTED P-1
2. ROUTED ALUMINUM FACES P-1 BACK WITH
3. WHITE POLYCARBONATE FACES
4. VINYL APPLIED 1ST SURFACE TO POLYCARBONATE FACES V-1, V-2, V-4, V-5
5. INTERNALLY LIT W/ WHITE OSRAM BACK PLUS DS LEDS (D/F)
6. INTEGRATED LANNON STONE CAMBRIDGE BRICK VENEER COLUMNS AND BASE WITH 3" THK. PRE-CAST CAPS
7. ROUTED/BACKED LIBRARY FACE WHITE LEXAN WITH APPLIED VINYL V-2, V-5
8. OPEN AND CLOSED SIGNS - ALUMINUM BOX WITH F-TRIM HOLDING WHITE TRANSLUCENT FACES WITH DIGITAL PRINT APPLIED 1ST SURFACE WHITE LED ILLUMINATION - EACH BOX ON SEPARATE CIRCUITS
9. WATCHFIRE 16 MM LED FULL COLOR RGB DISPLAY RFD COMMUNICATION
9. 1/4" THK. FLAT CUT ALUM. FLUSH MOUNTED ADDRESS LETTERS PAINTED P-2
10. 6.625" O.D. X .28" WALL DIRECT EMBED STEEL PIPE IN 3'-0" DIAM. X 4'-0" DEEP CONCRETE FOUNDATION

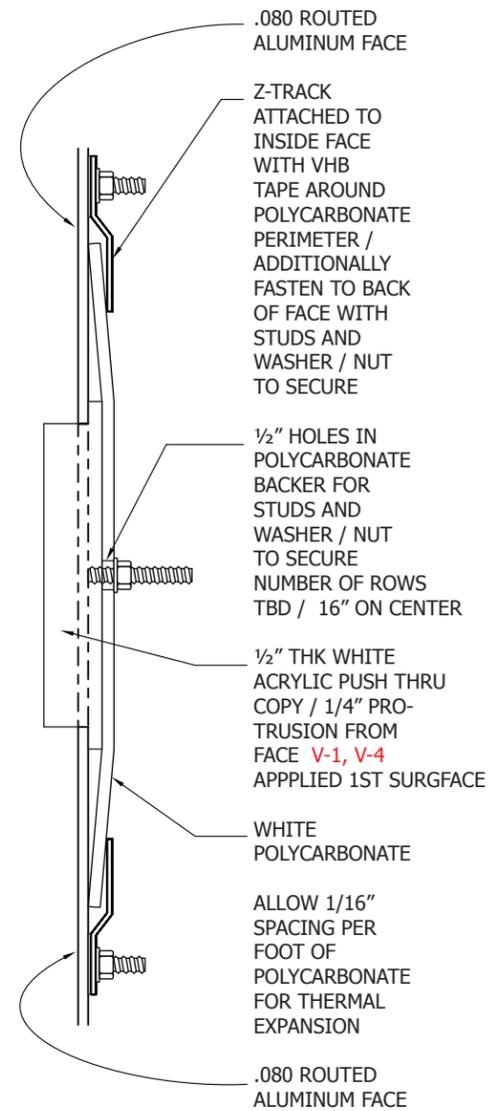

A ROUTED FACE WITH  
PUSH THRU LETTERS

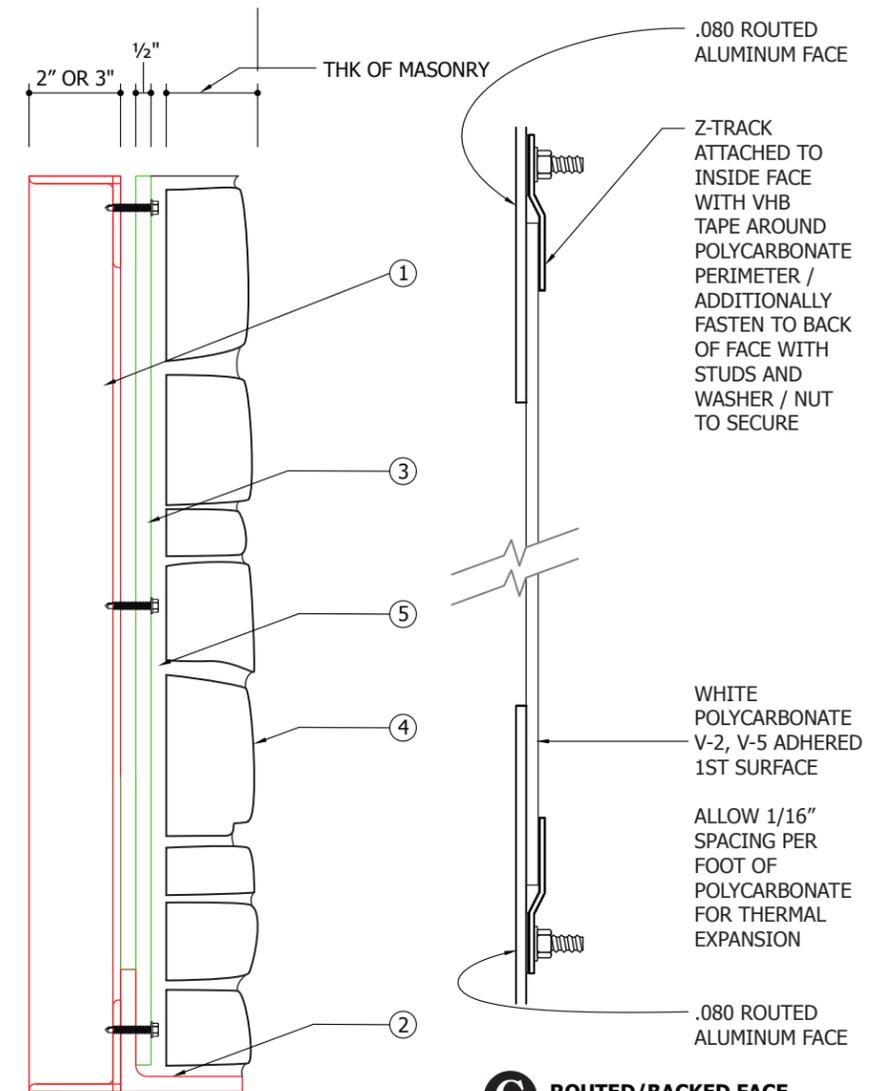

B MASONRY BASE DETAIL  
SCALE: 3" = 1'

1. 2" X 2" X .250" STEEL ANGLE (BASES UP TO 4,000LBS)
2. 3" X 3" X .250" STEEL ANGLE (BASES OVER 4,000LBS)
3. STEEL MASONRY LEDGER ANGLE W/ LEG OUT AT BOTTOM FRAME (SIZE WILL VARY WITH THICKNESS OF STONE)
4. 1/2" THK DUROC BACKER (NO SUBSTITUTIONS) TEK SCREWED TO MASONRY FRAME W/ 1/4" TEK SCREWS
5. MASONRY - HALQUIST THINSTONE CAMBRIDGE LANNON STONE VENEER
6. MASONRY MORTAR

C ROUTED/BACKED FACE

**JONES SIGN**  
Your Vision Accomplished  
GREEN BAY • PHILADELPHIA  
SAN DIEGO • LAS VEGAS  
www.jonessign.com

JOB #: 216013\_R3  
DATE: 4/12/16  
DESIGNER: Jim Pogo  
SALES REP: Scott Bertrand  
PROJ MGR: —

REV.	DATE	BY	DESCRIPTION
1	4/15/16	JP	ADJUSTED COLUMNS CHANGE COLORS-LIBRARY PANELS
2	5/13/16	JP	ADDED CALL-OUTS - DETAILS PAGE
3	5/31/16	JP	ADDED CALL-OUTS-DETAILS
4	00.00.00	XX	XXXX
5	00.00.00	XX	XXXX
6	00.00.00	XX	XXXX
7	00.00.00	XX	XXXX
8	00.00.00	XX	XXXX
9	00.00.00	XX	XXXX
10	00.00.00	XX	XXXX

CLIENT APPROVAL	DATE
LANDLORD APPROVAL	DATE
QC	



Village of Sussex  
Town Hall/Library  
N64 W 238020 Main St.  
Sussex, WI 53089

DESIGN PHASE: CONCEPTUAL

SHEET NUMBER

1.1