
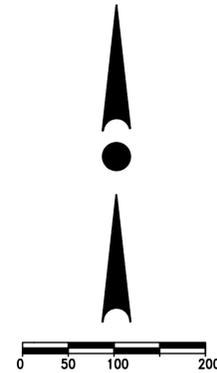


H:\C1000\1013\16037-01\CONSTRUCTION PLANS\HIDDEN HILLS_CIVIL_GRADING & POND DETAILS.DWG

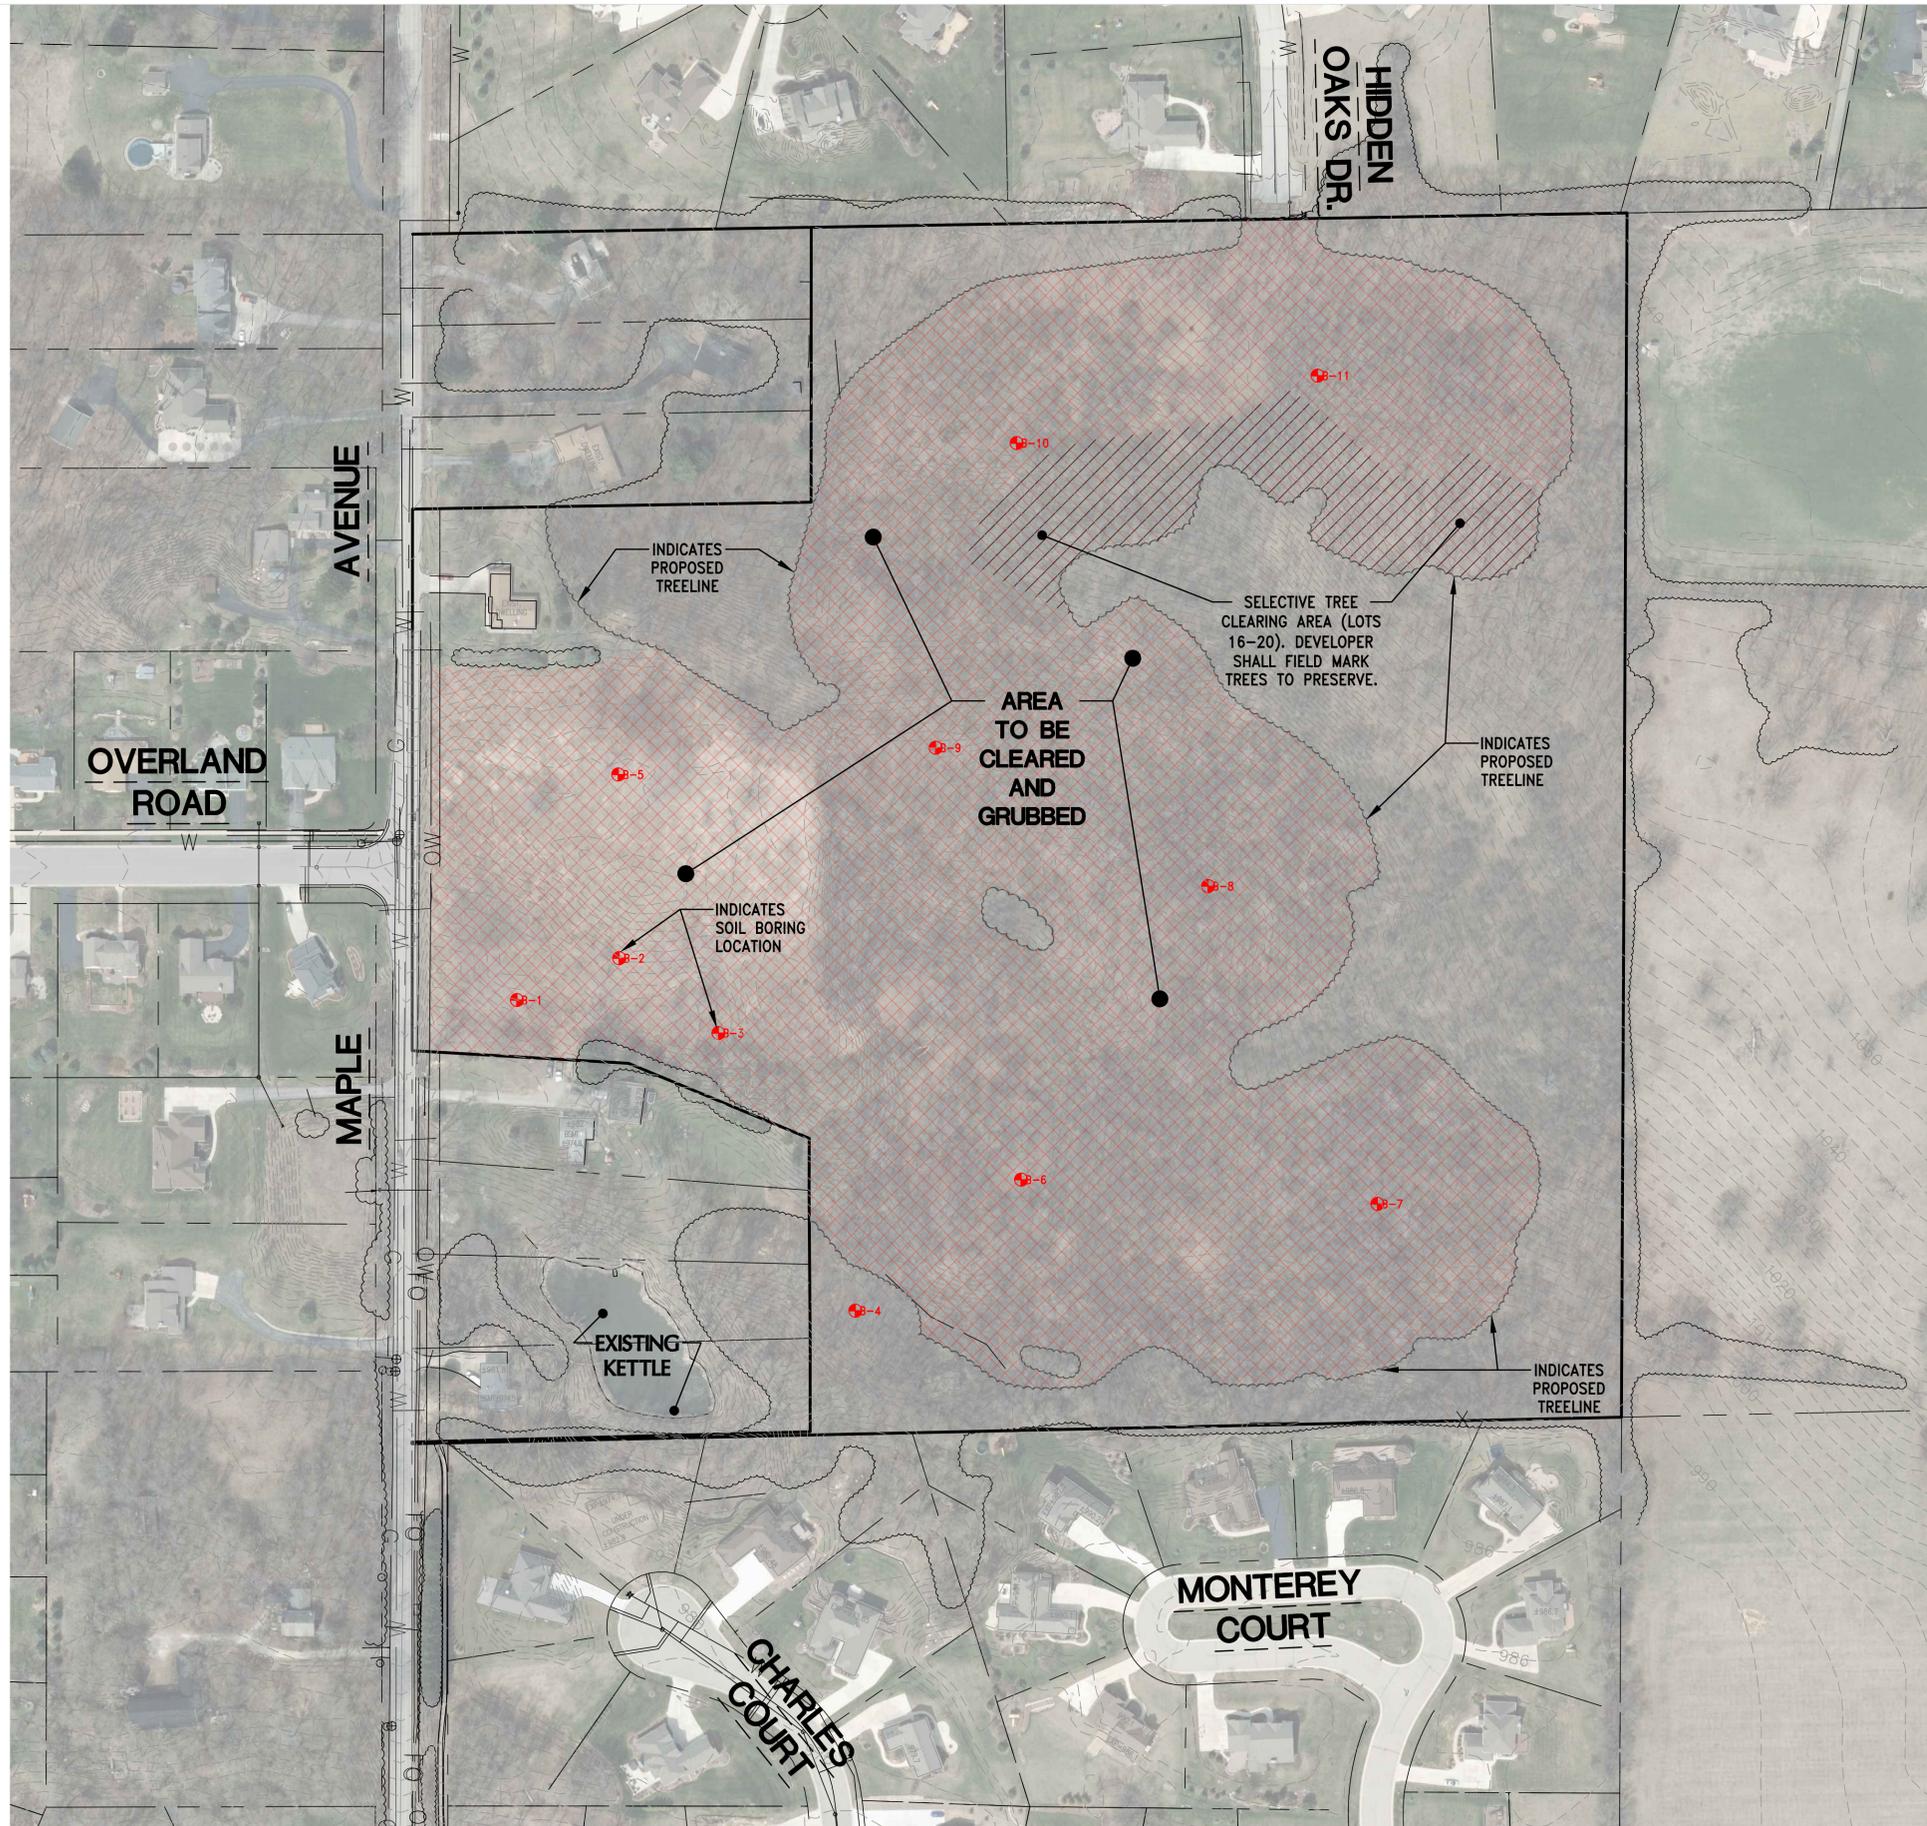

12660 W. NORTH AVE.
BROOKFIELD, WI 53005
PHONE: (262) 790-1480
FAX: (262) 790-1481
EMAIL: jpudelko@trioeng.com

PROJECT:
HIDDEN HILLS SUBDIVISION
SINGLE FAMILY RESIDENTIAL SUBDIVISION
VILLAGE OF SUSSEX, WISCONSIN
BY: HIDDEN HILLS DEVELOPMENT, LLC
NB W22520 JOHNSON DRIVE
WAUKESHA, WI 53186

REVISION HISTORY

| DATE | DESCRIPTION |
|----------|--------------------|
| 03/13/17 | INITIAL SUBMITTAL |
| 05/08/17 | PER VILLAGE REVIEW |
| 05/25/17 | CONSTRUCTION SET |
| | |
| | |

DATE:
MAY 25, 2017

JOB NUMBER:
16037

DESCRIPTION:
EXISTING
SITE
PLAN

SHEET

C1.0



CONTRACTOR IS REQUIRED TO CONTACT DIGGERS HOTLINE TOLL FREE TO OBTAIN LOCATION OF UNDERGROUND UTILITIES PRIOR TO COMMENCING THE WORK. WISCONSIN STATUTE 182.0715 REQUIRES MIN. OF 3 WORK DAYS NOTICE BEFORE YOU EXCAVATE.
CALL DIGGERS HOTLINE 1-800-242-8511

NOTE:
EXISTING UNDERGROUND UTILITY INFORMATION WAS OBTAINED FROM AVAILABLE RECORDS. THE ENGINEER MAKES NO GUARANTEE AS TO THE ACCURACY OF THIS INFORMATION. VERIFICATION TO THE SATISFACTION OF THE CONTRACTOR OF ALL UNDERGROUND UTILITIES, WHETHER OR NOT SHOWN ON THE PLANS, SHALL BE ASSUMED AS A CONDITION OF THE CONTRACT. THE CONTRACTOR SHALL NOTIFY THE ENGINEER OF ANY DISCREPANCIES BETWEEN LOCATION OF UTILITIES IN THE FIELD AND LOCATIONS SHOWN ON THE PLANS.